



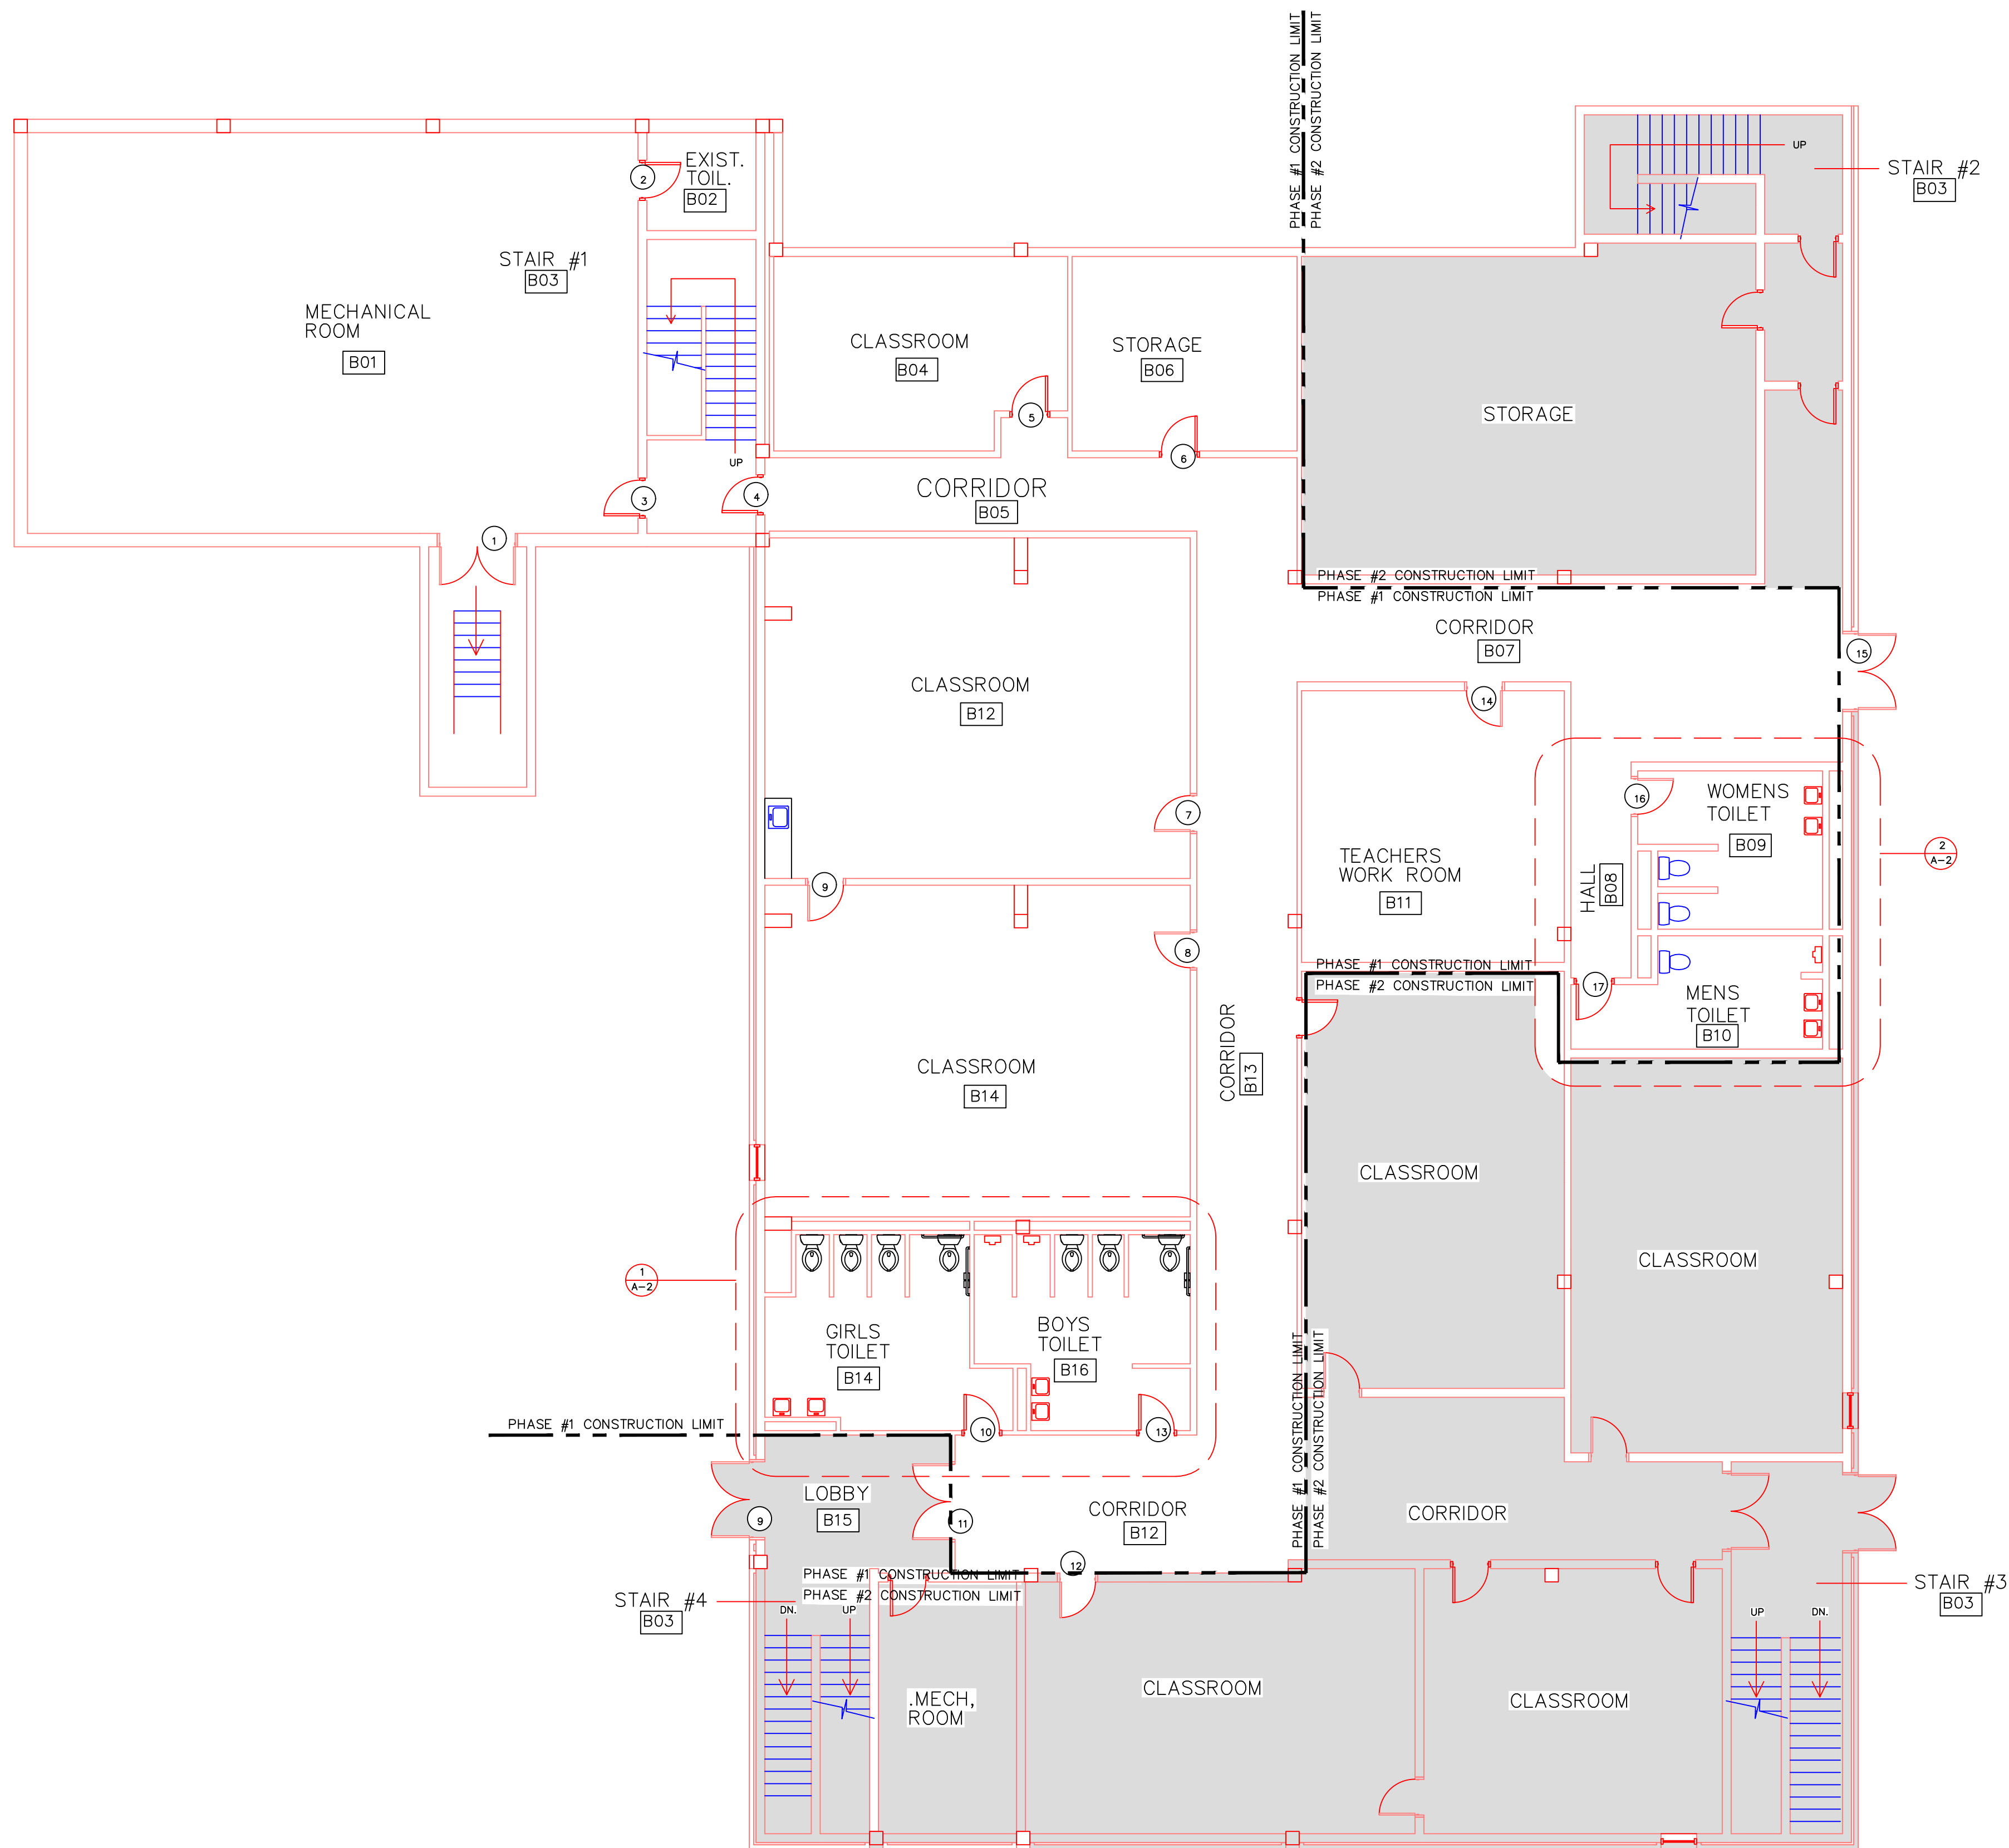


PROPOSED FLOOR PLAN
SCALE: 1/8" = 1'-0"

PROJECT PHASING LEGEND

- PHASE #1 CONSTRUCTION LIMIT
PHASE #2 CONSTRUCTION LIMIT

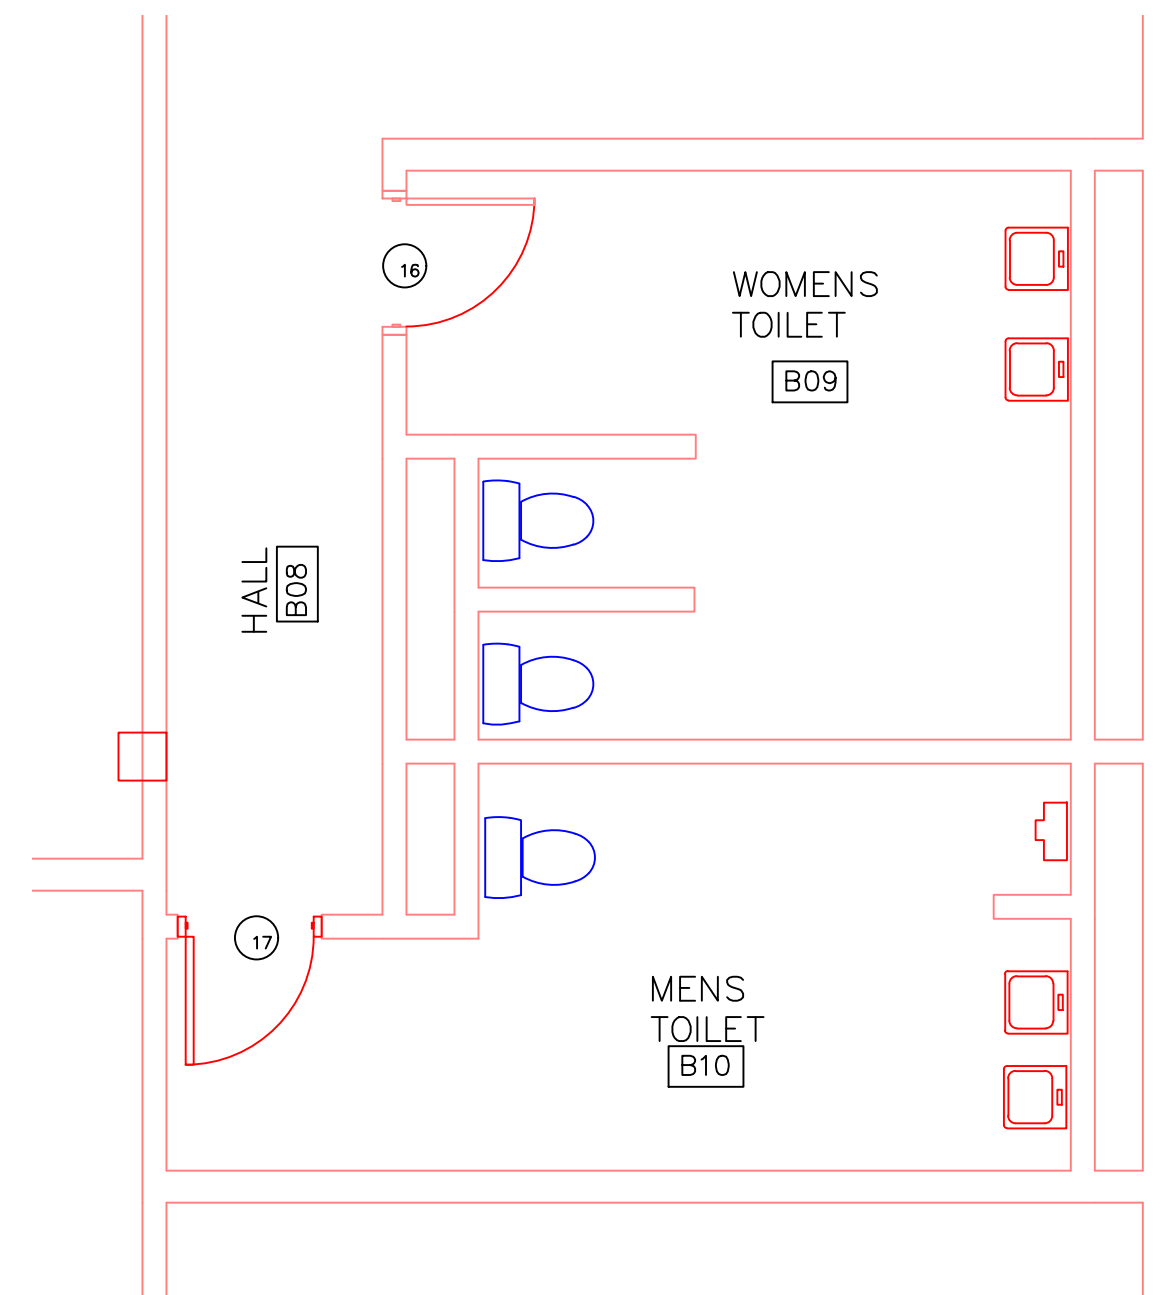


TOILET PLAN #2
SCALE: 1/4" = 1'-0"

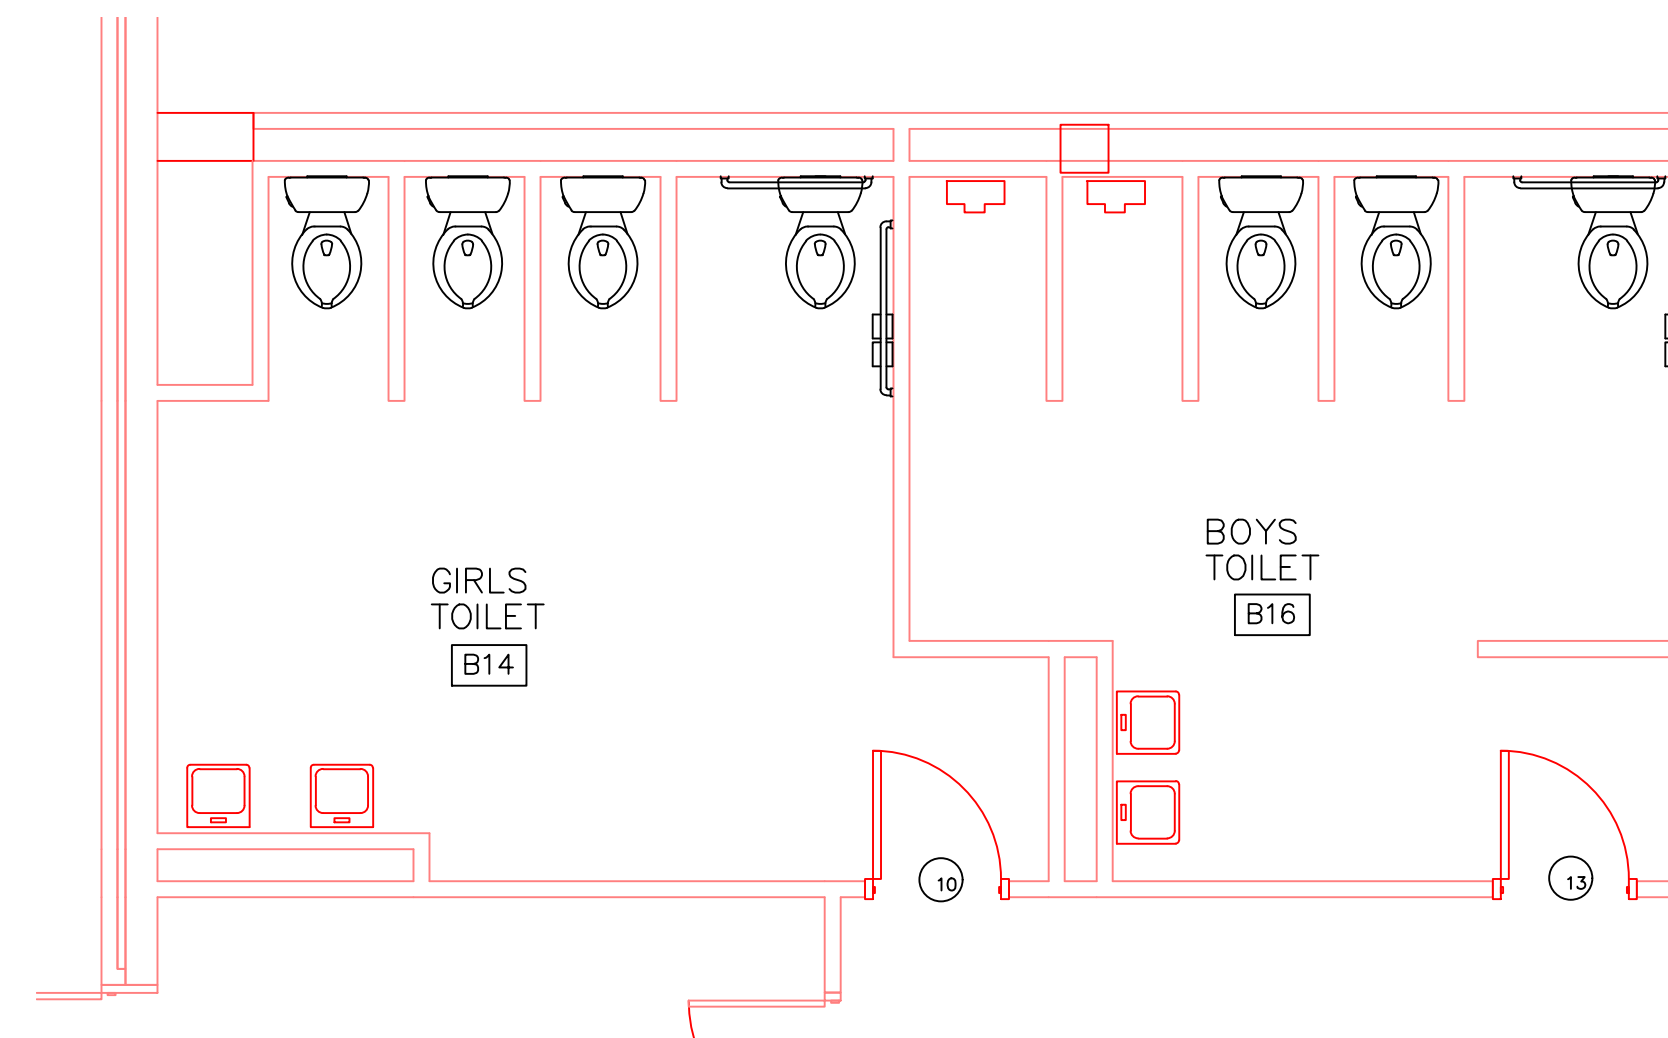

TOILET PLAN #1
SCALE: 1/4" = 1'-0"

NOT RELEASE FOR CONSTRUCTION

 

Rev	Date	Revision/Issue	Designer	Technician	Checked by

PRELIMINARY
FLOOR PLAN

THE MAIN STREET ACADEMY
FULTON CO. CHARTER SCHOOL
2861 LAKESHORE DR.
COLLEGE PARK, GA. 30349



**METROCORP
DEVELOPMENT
ENTERPRISES, INC.**
8481 HOSPITAL DRIVE, STE. 101,
DOUGLASVILLE, GEORGIA 30135
(404) 895-7902 www.metrocorpde.com

Project No. CPT2861LD	Sheet A-1
Date 08/03/2020	
As noted	

THE DRAWING IS CONSIDERED THE ORIGINAL DRAWING HAS PRODUCED
AND IS ON RECORD IN THE OFFICES OF THIS FIRM. ANY UNAUTHORIZED
USE, MODIFICATION, AND/OR REPRODUCTION OF THIS DRAWING IN PART
OR WHOLE, IS HEREBY PROHIBITED UNLESS AUTHORIZED IN WRITING BY
METROCORP DEVELOPMENT ENTERPRISES, INC.